
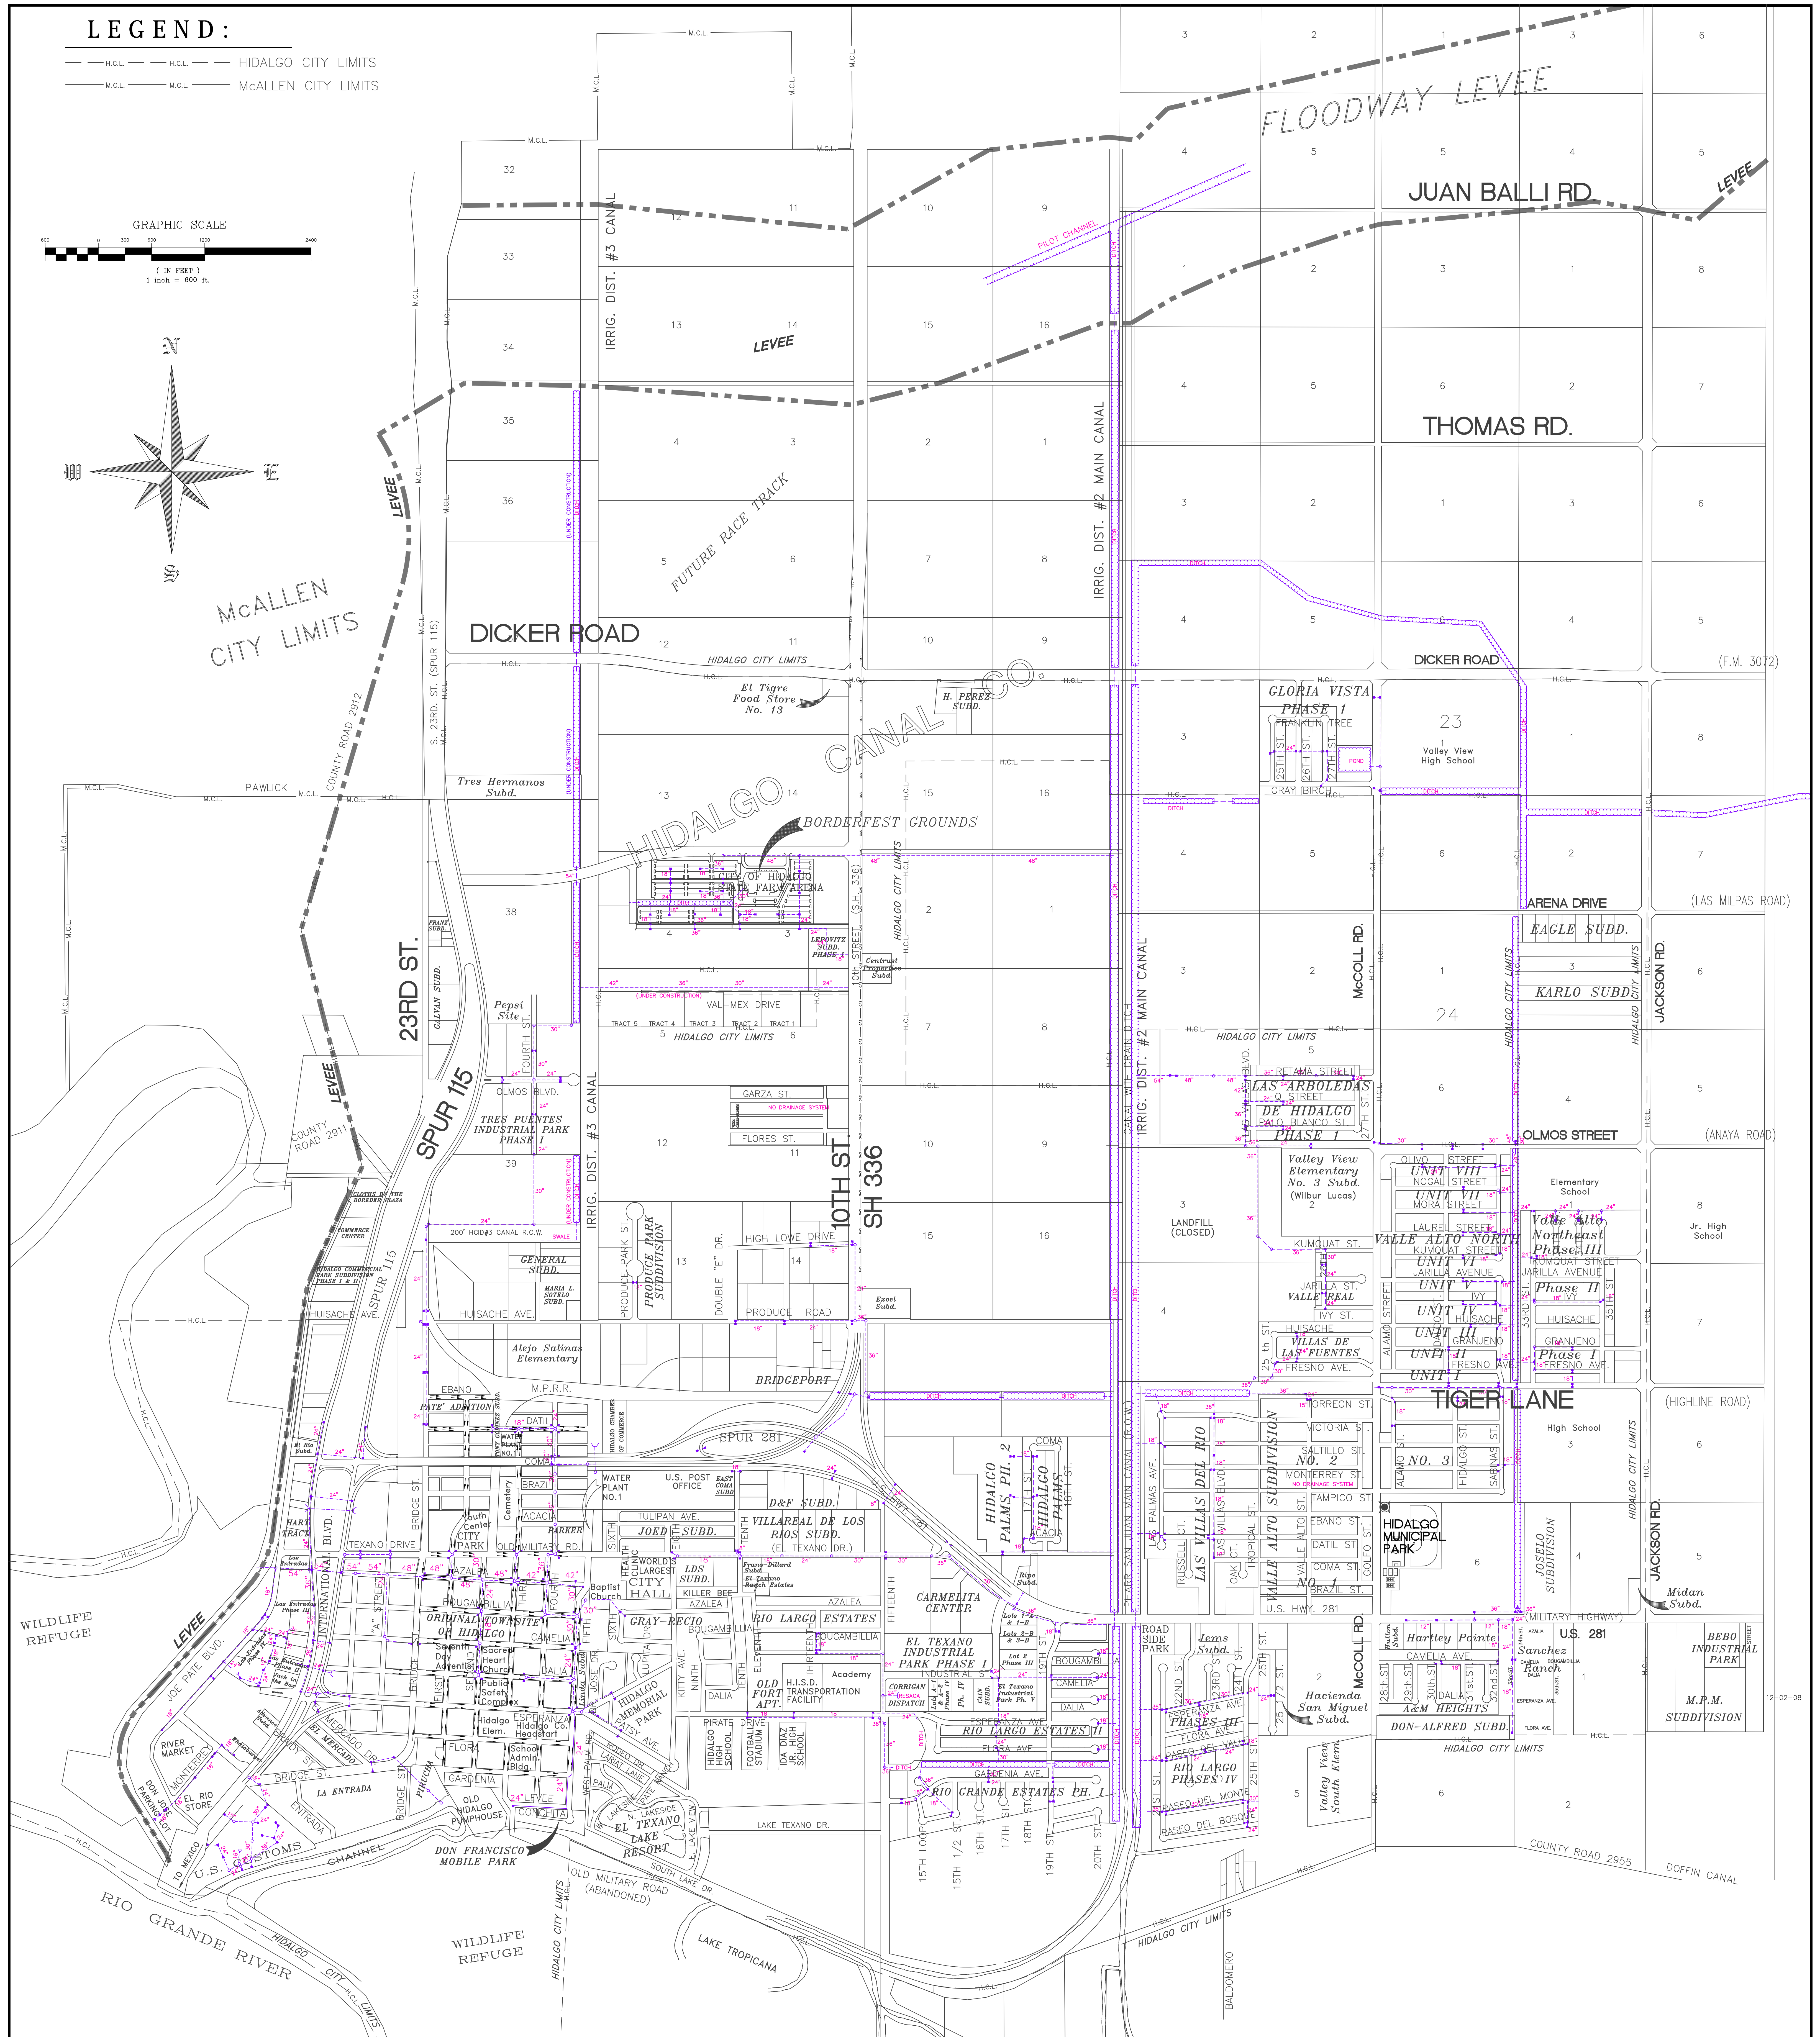
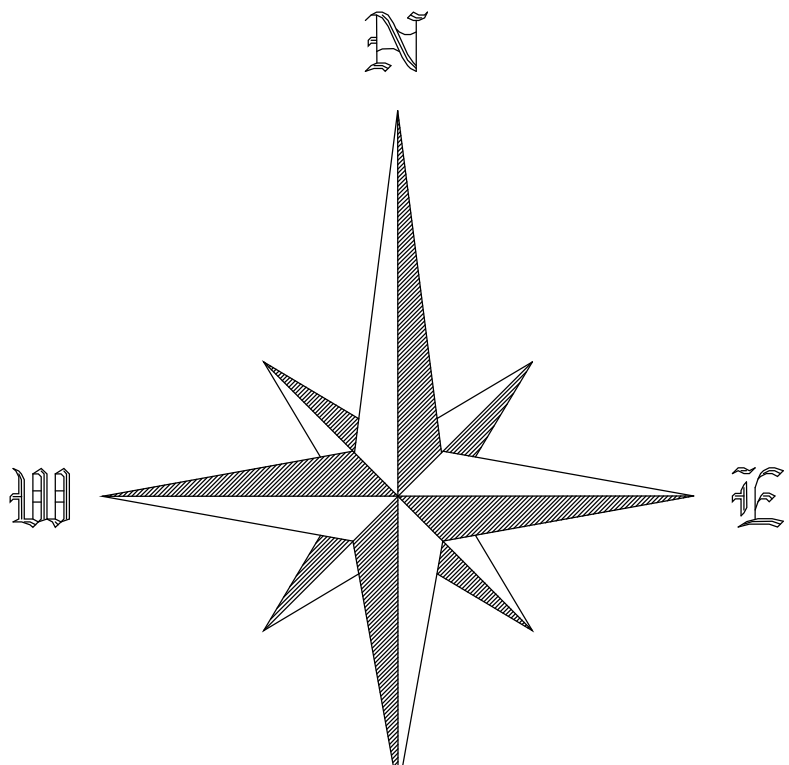


LEGEND:

- H.C.L. --- H.C.L. --- HIDALGO CITY LIMITS
- M.C.L. --- M.C.L. --- McALLEN CITY LIMITS

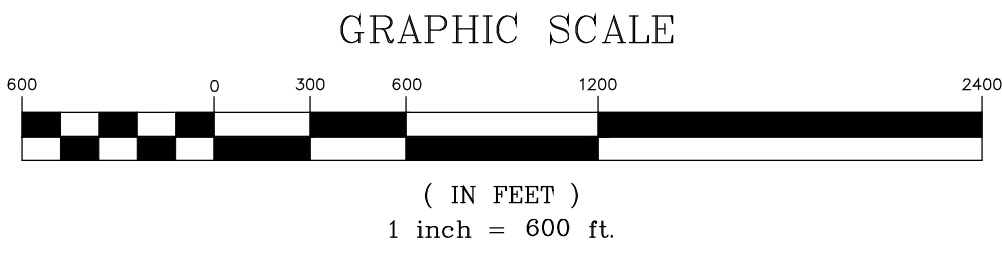

CITY OF HIDALGO

M MELDEN & HUNT INC.
CONSULTANTS • ENGINEERS • SURVEYORS
115 W. MCINTYRE OFF: (956) 381-0981
EDINBURG, TX. 78541 FAX: (956) 381-1839
www.meldenandhunt.com ESTABLISHED 1947

4826 acres
OFFICIAL MAP 08-10-13

11-14-13
08-09-13
07-24-13
01-31-13
15-02-08
12-02-08
03-15-08
11-30-07
11-15-06
01-16-06
08-02-05
11-19-04
10-07-02
05-22-01
05-07-01
04-06-01
08-16-00
03-10-00
01-21-99
01-22-98
10-13-97
REVISED:

Existing
Storm Sewer Layout

CARLSON
SETTLING
BASIN